


Ref:	Max Frank Pecavoid® Standard Details		
Drawing Title:	Pecavoid® for Drainage Under Slabs	REV	
		0	
DRG No:	MFL-PECAV-011	Date:	SEPT 2017
		Scale:	1:10

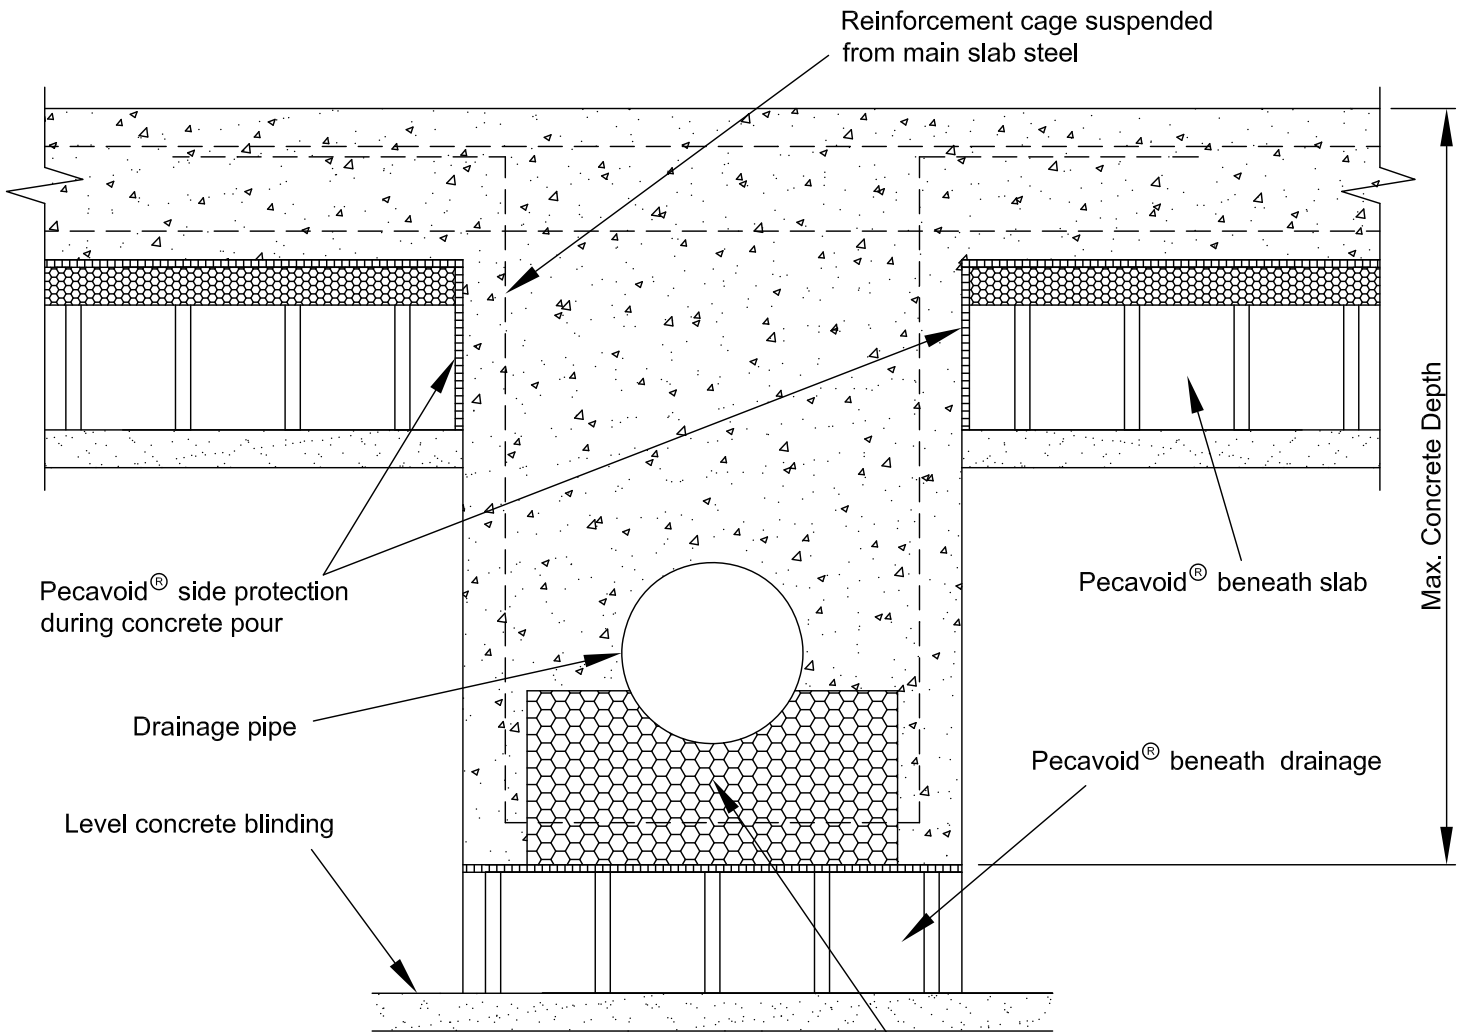

Max Concrete Depth (mm)	PECAVOID® GRADES AND TYPES	
	RDS	CL
460	13/19	
540	15/22	
660	18/24	
900	24/32	
940		25/35
1140		30/40
1340		35/45
1540		40/50
1740		45/55
1940		50/65

For deep concrete bases & heavy reinforcement of 50mm concrete blinding may be required to the top of the Pecavoid®

75mm wide EPS pipe support to dia of pipe

PRODUCT DEPTHS		
RDS	CL	HEAVE POTENTIAL
90	105	LOW
160	180	MEDIUM
225	255	HIGH

## PECAVOID® FOR DRAINAGE UNDER SLABS