


Ref:	Max Frank Pecavoid® Standard Details		
Drawing Title:	Pecavoid® Internal sloping-sided beams	REV	
		0	
DRG No:	MFL-PECAV-013	Date:	SEPT 2017
		Scale:	1:10

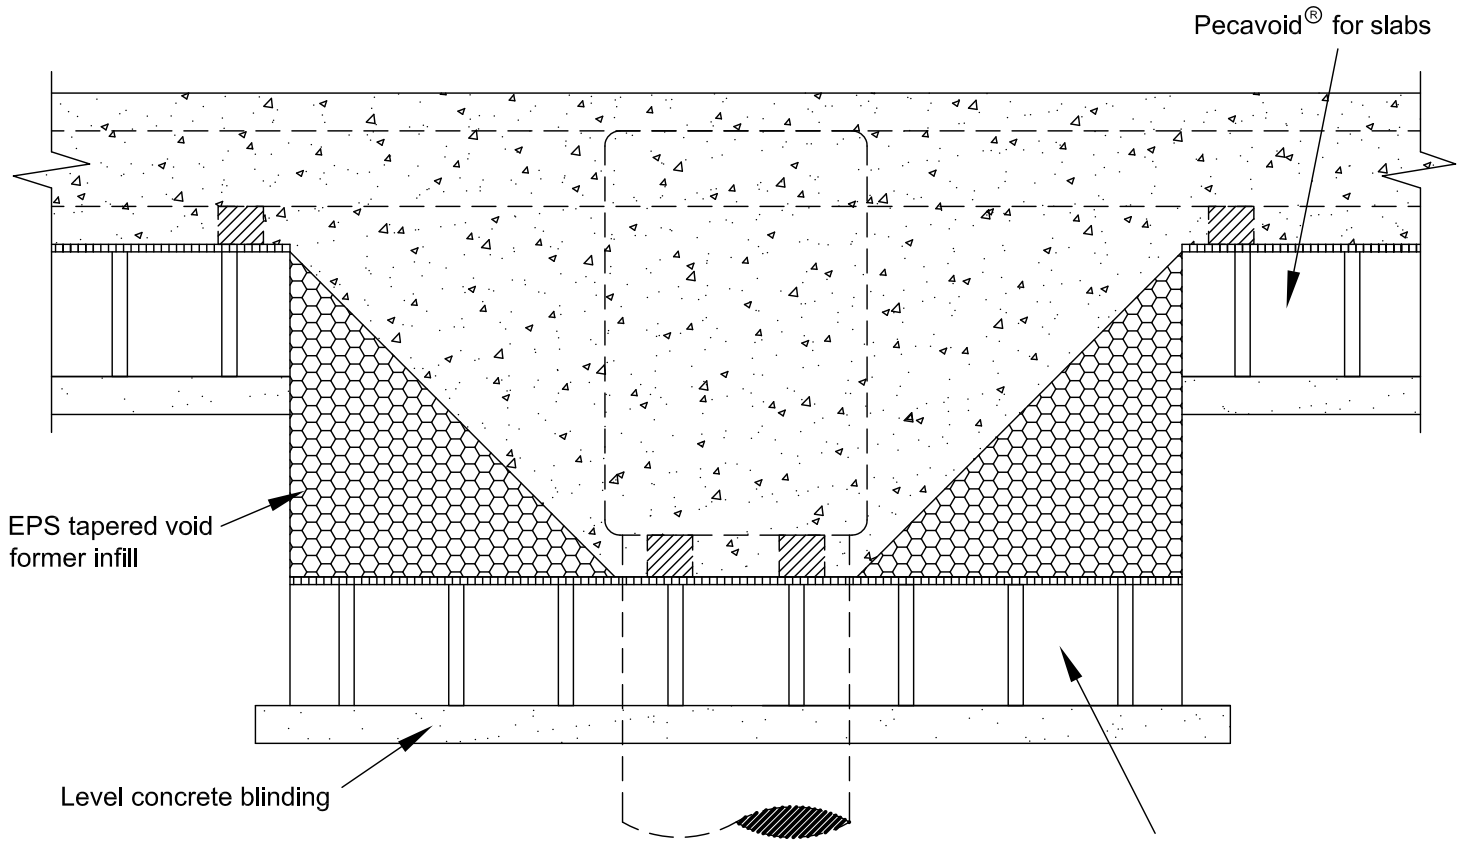

Pecavoid RD range	
Grade	Max concrete Depth (mm)
08/12	260
09/13	300
10/15	340
13/19	460
15/22	540
18/24	660
24/32	900

Other Pecavoid® grades are available on request. Contact our Technical Department on: Tel. 01782 598041  
All information is based on NHBC's "Building Near Trees" Chapter 4.2.

**PECAVOID® INTERNAL SLOPING-SIDED  
GROUND BEAMS**